



Half moon pod

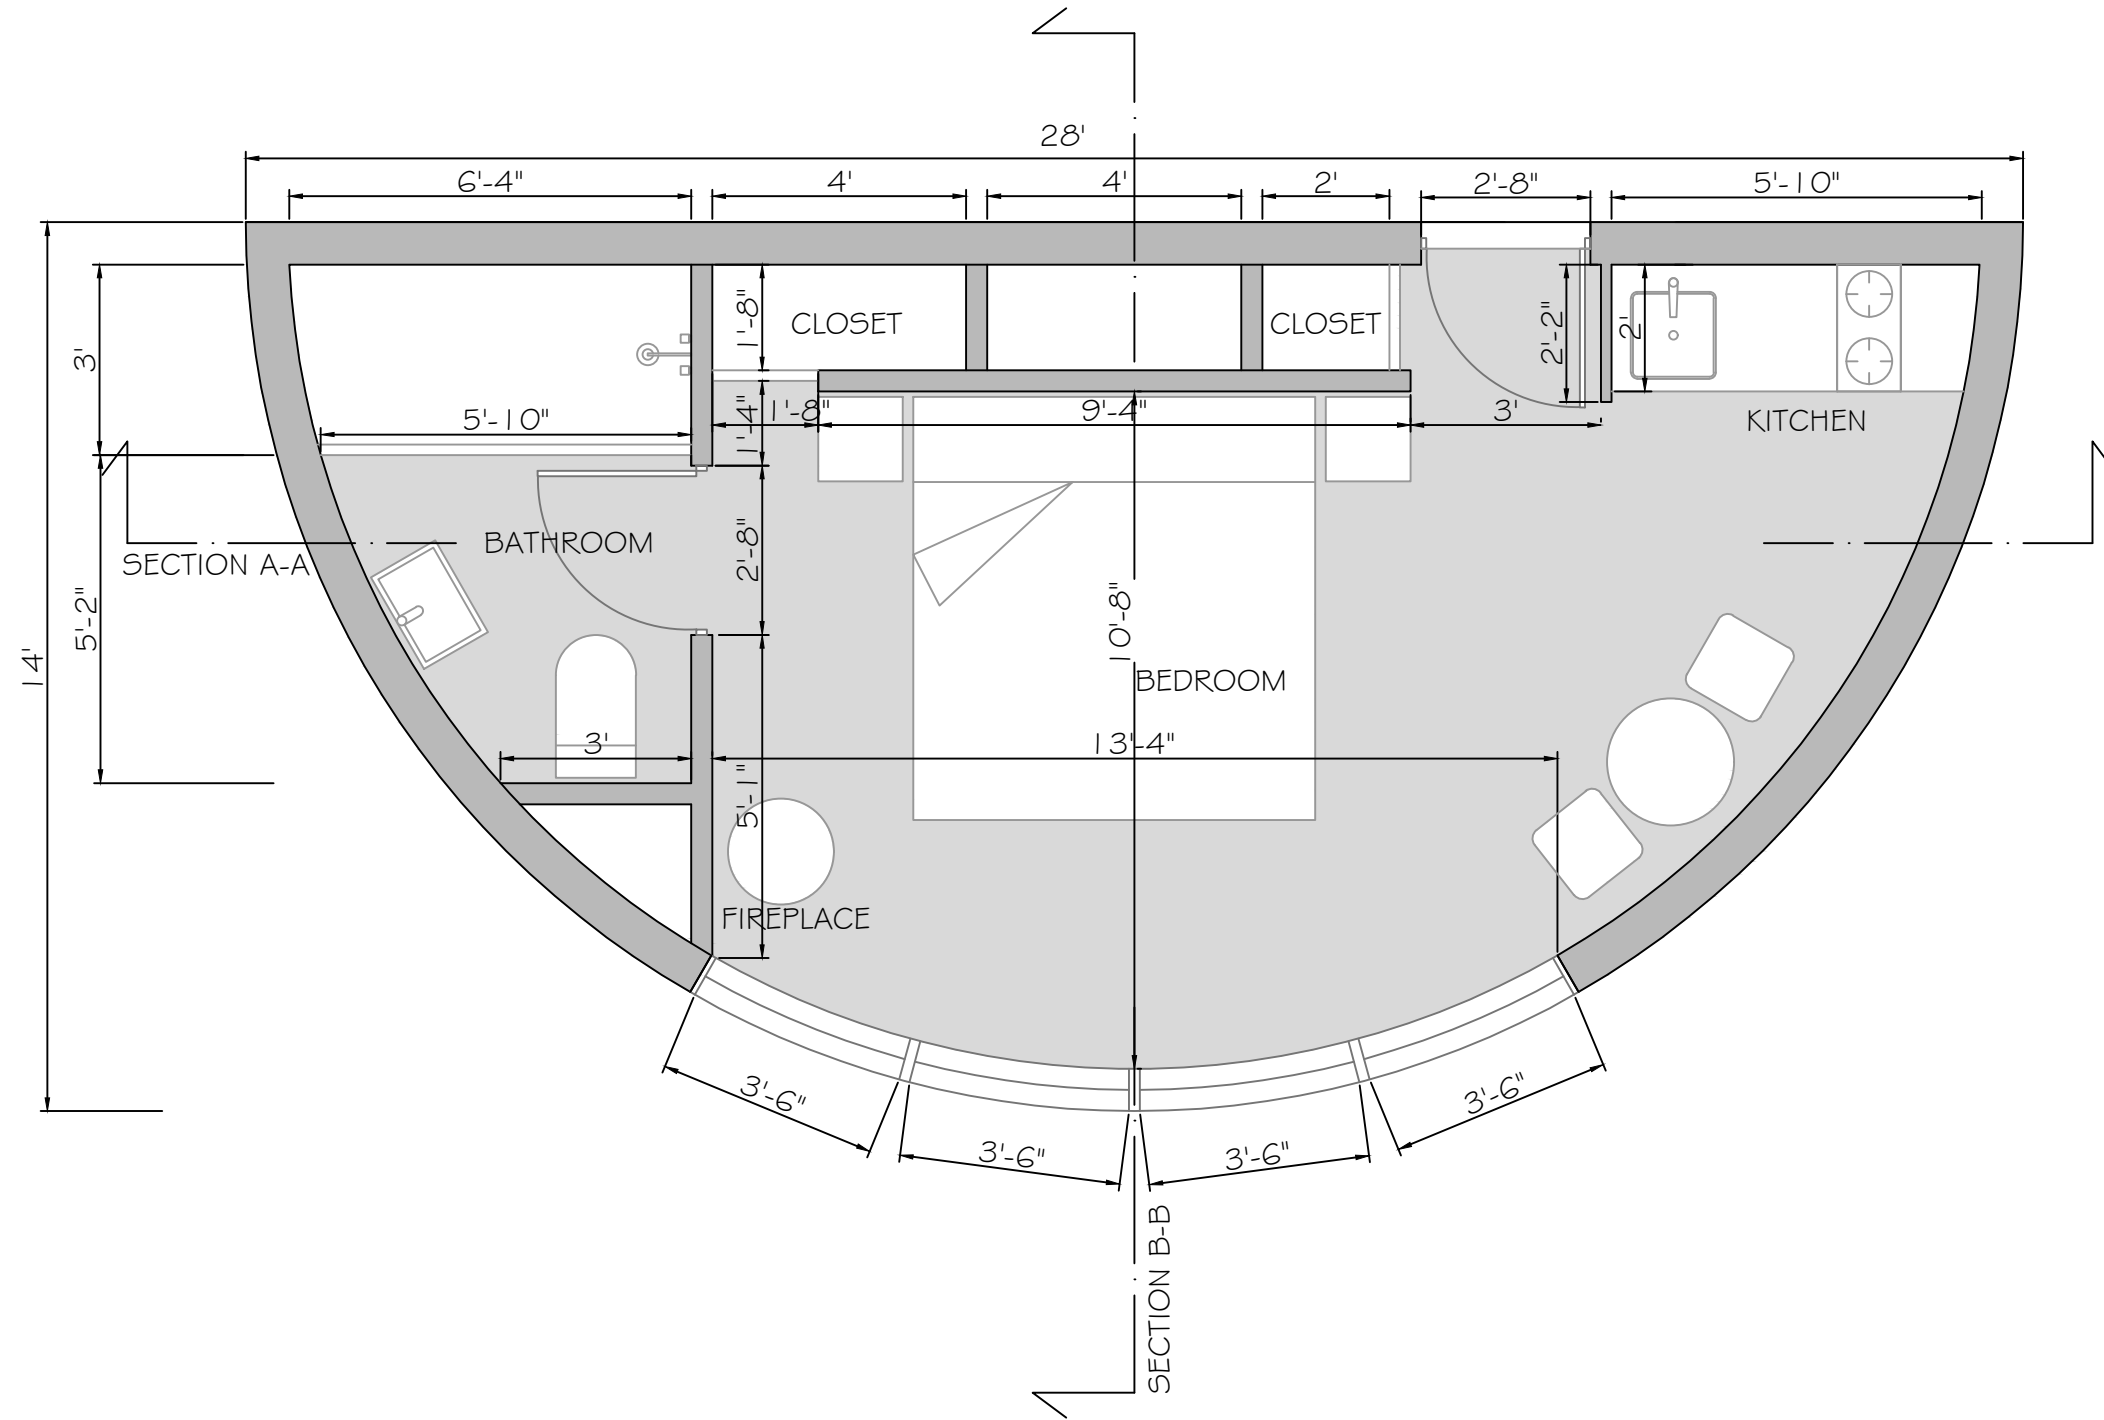


FLOORPLAN

Half moon pod

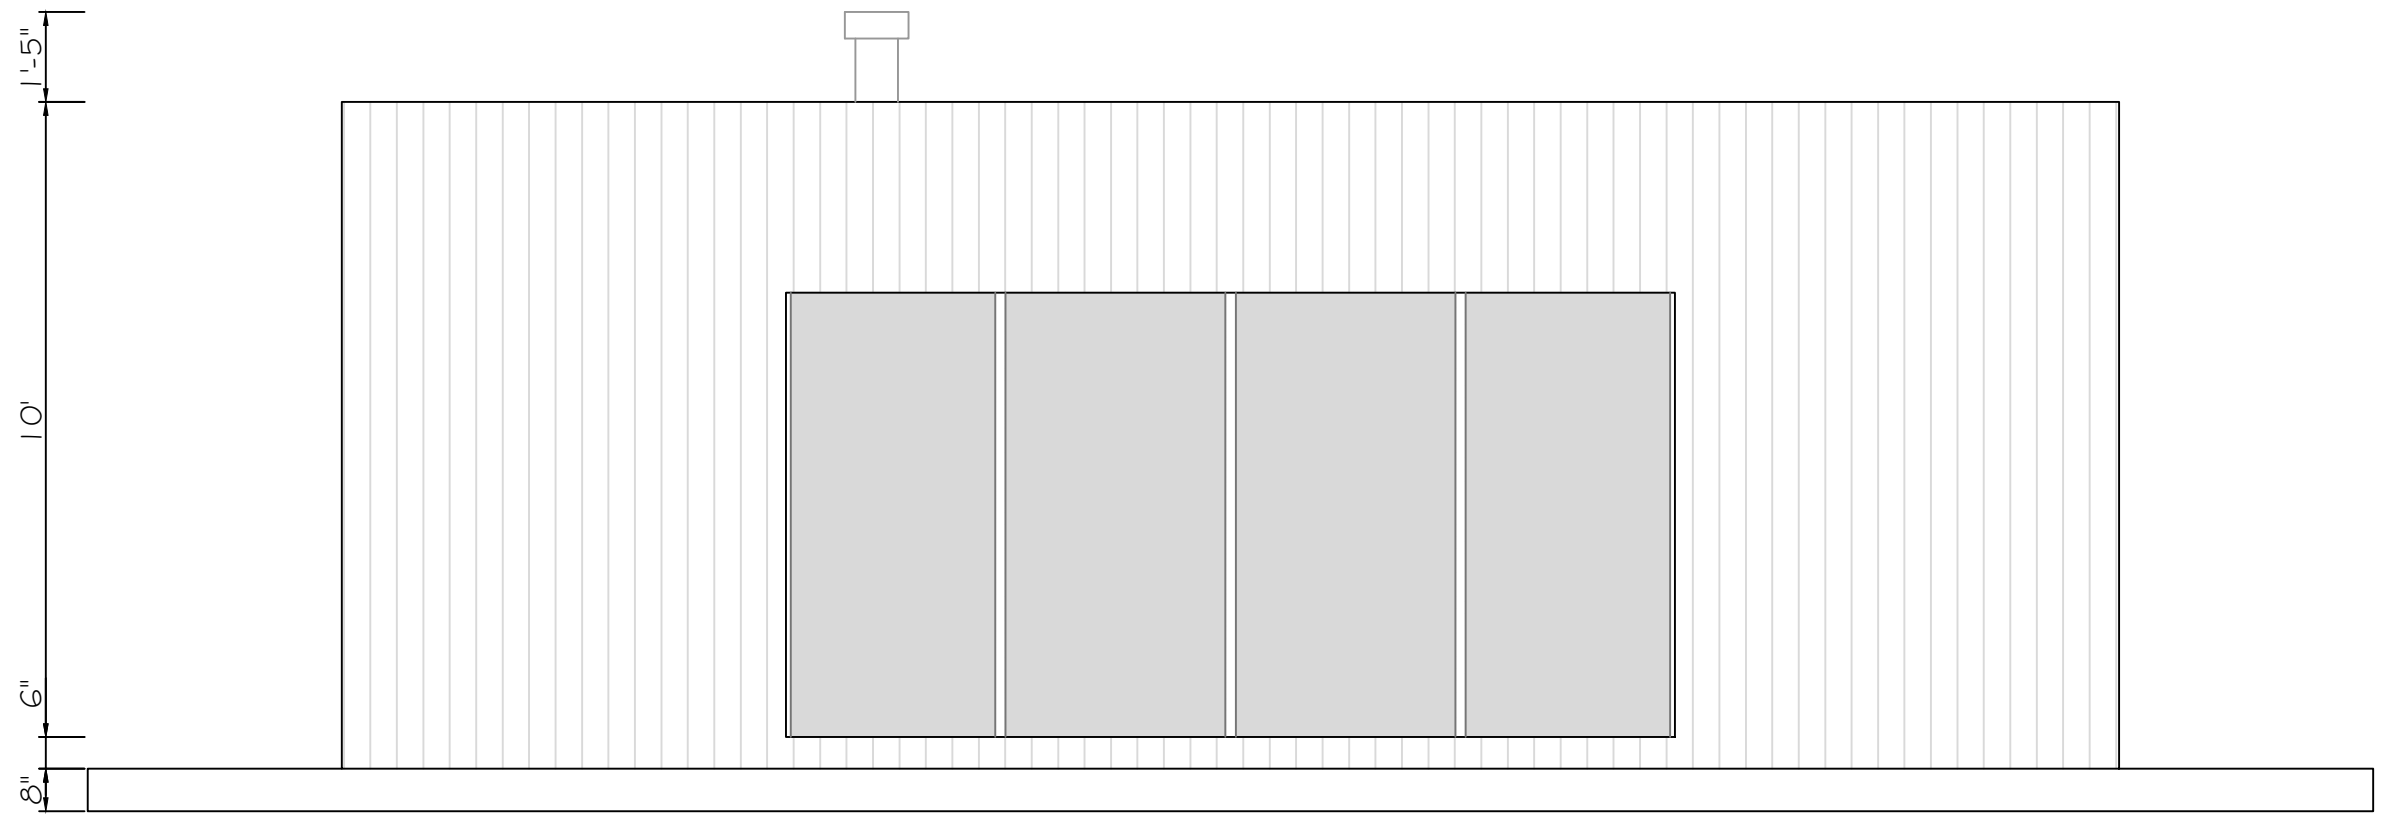


FRONT ELEVATION

Half moon pod

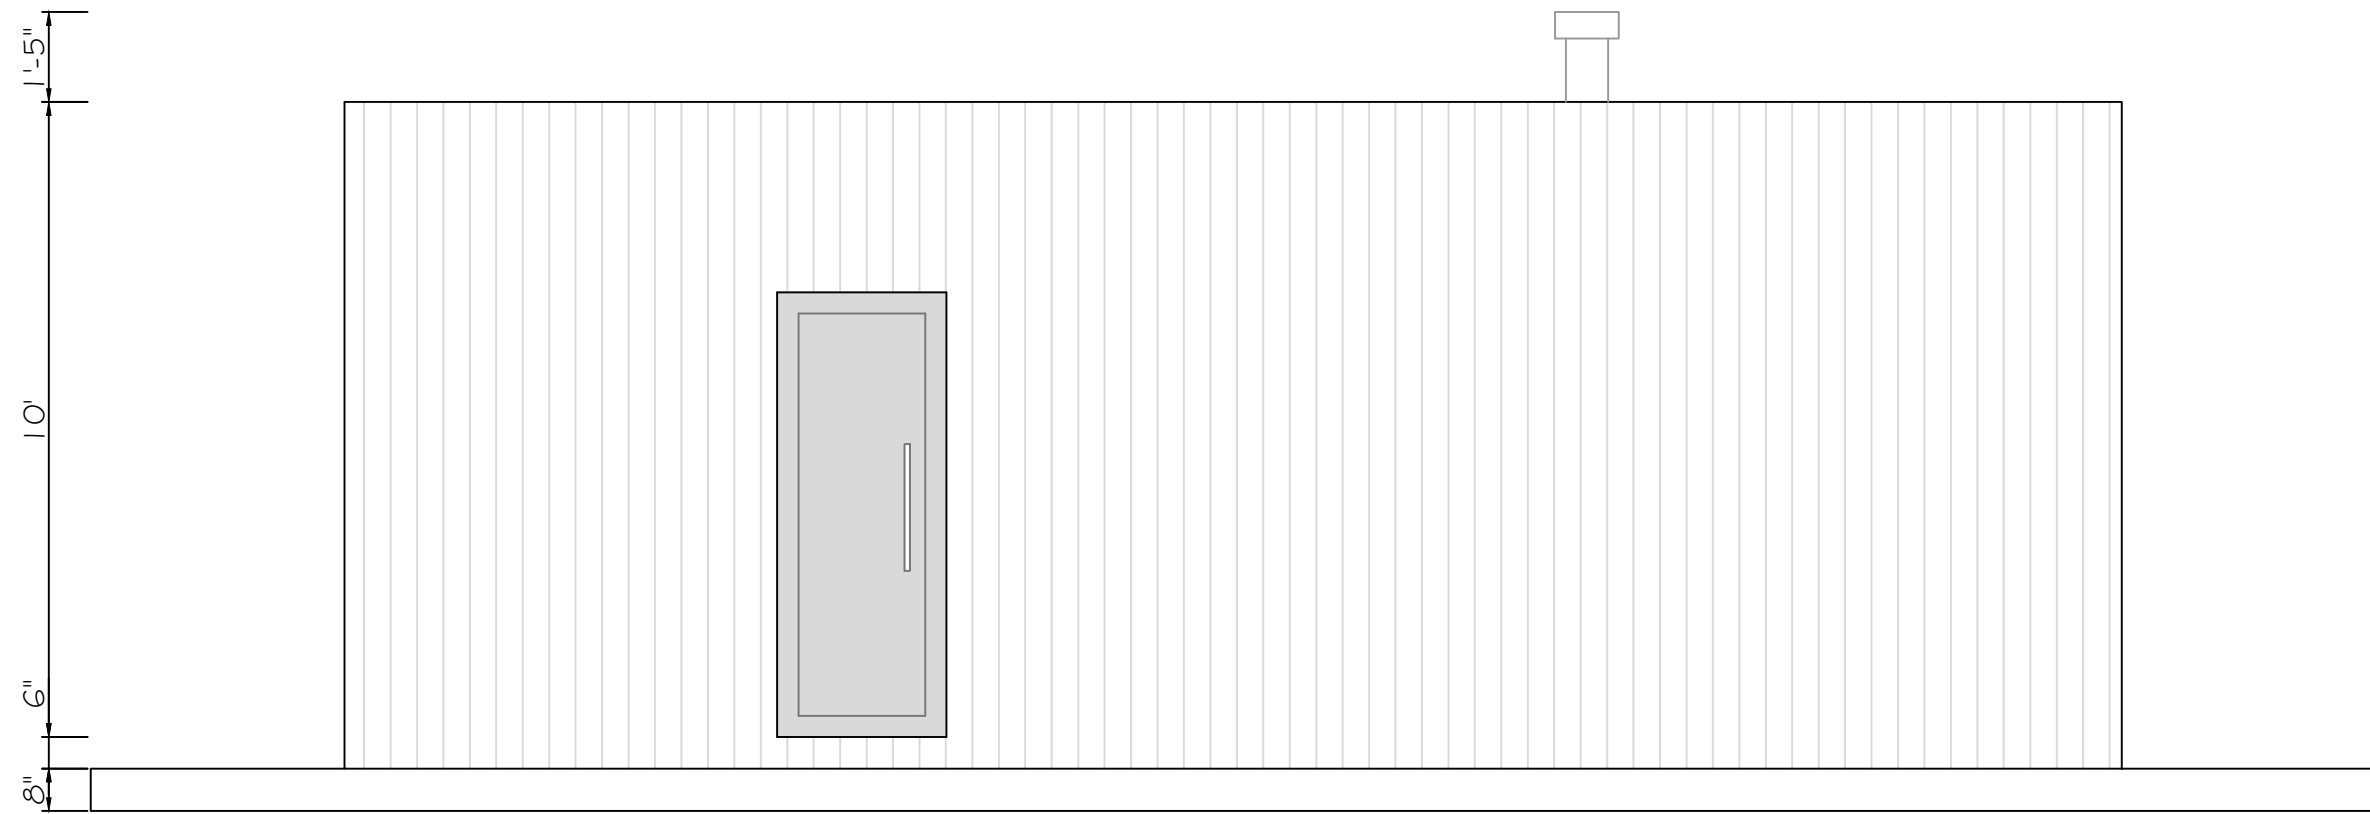


BACK ELEVATION

Half moon pod

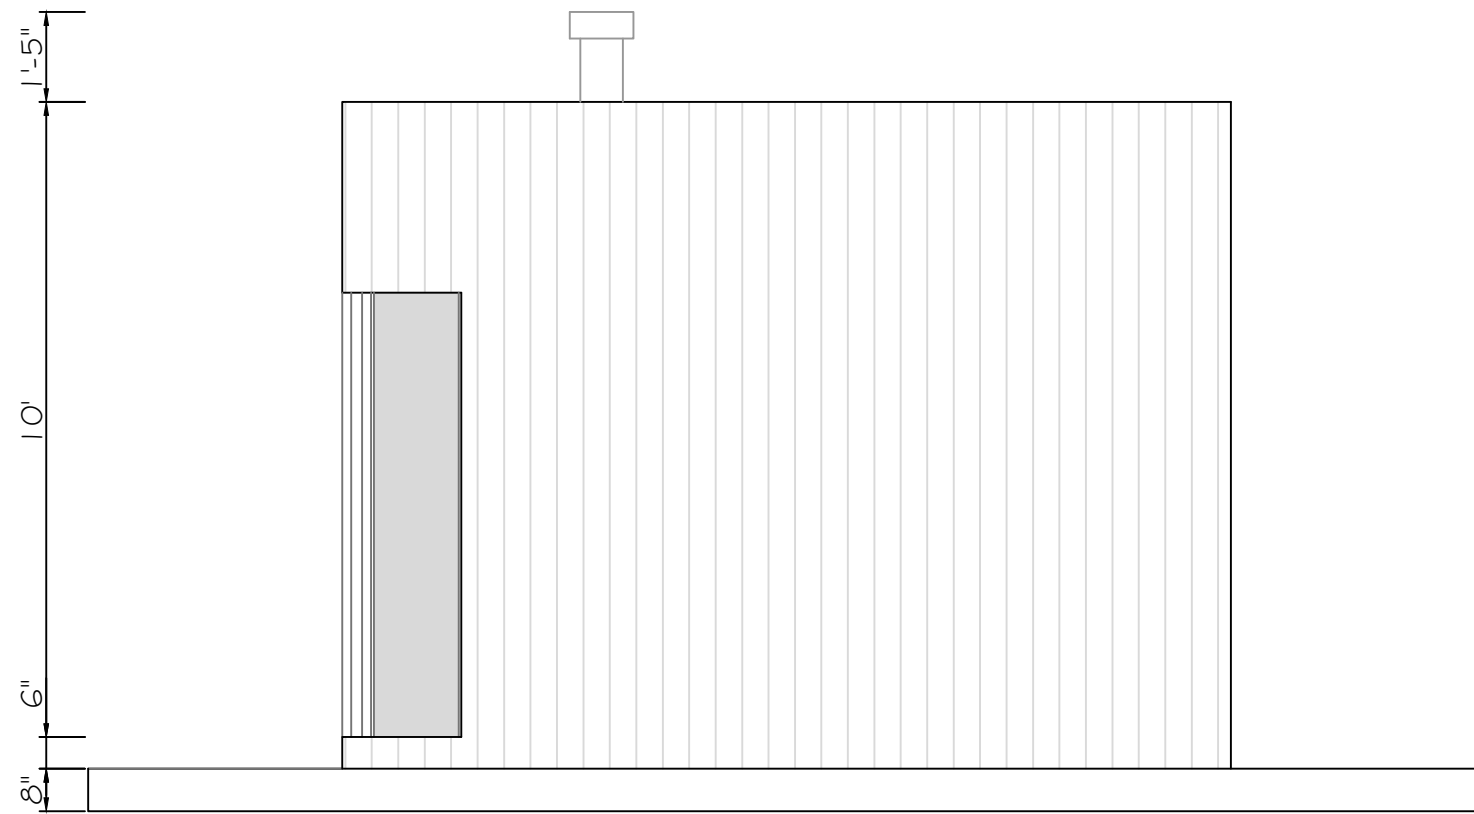


RIGHT ELEVATION

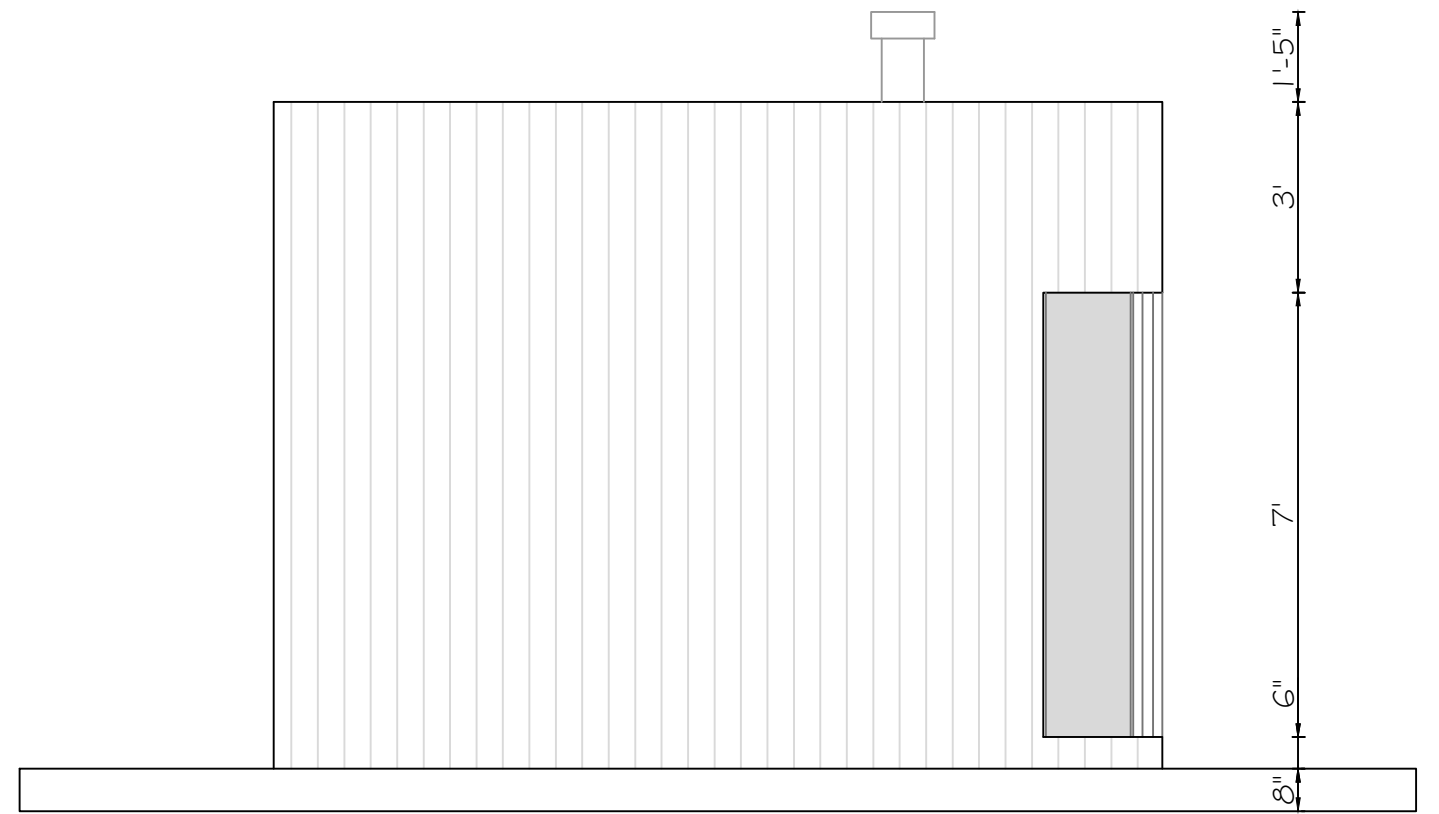


LEFT ELEVATION

Half moon pod

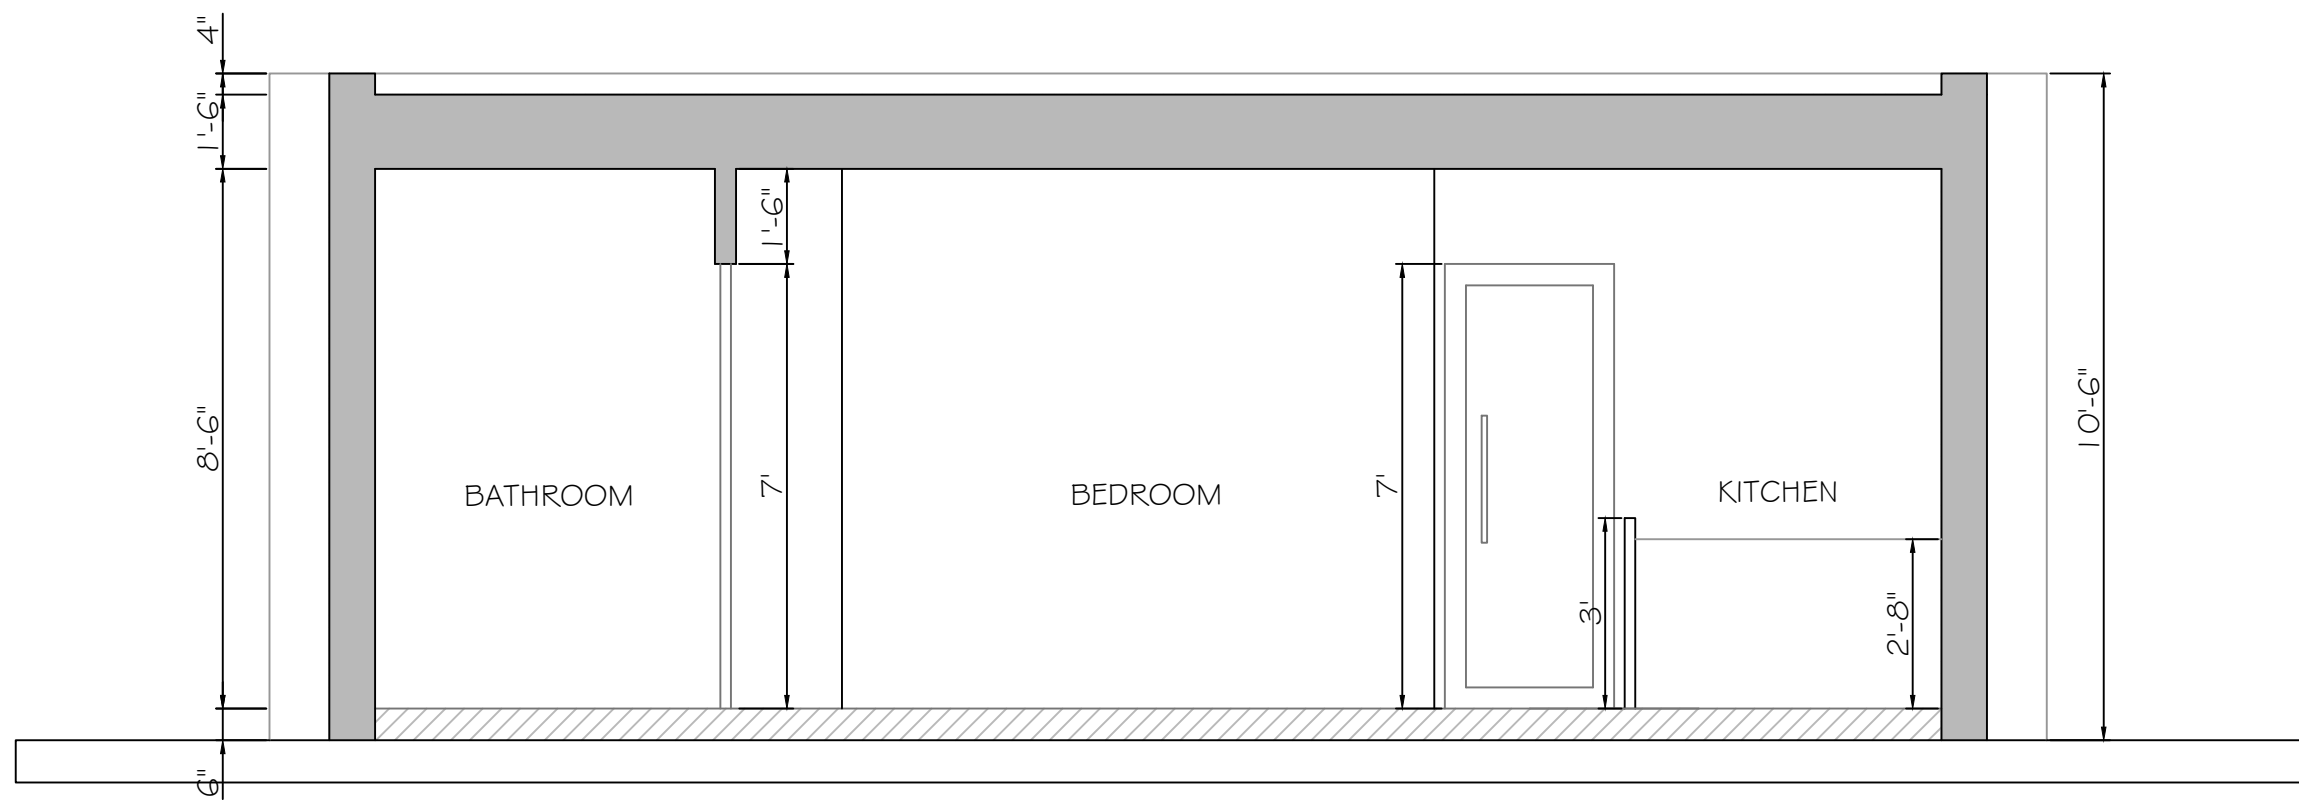

SECTION A-A

Half moon pod

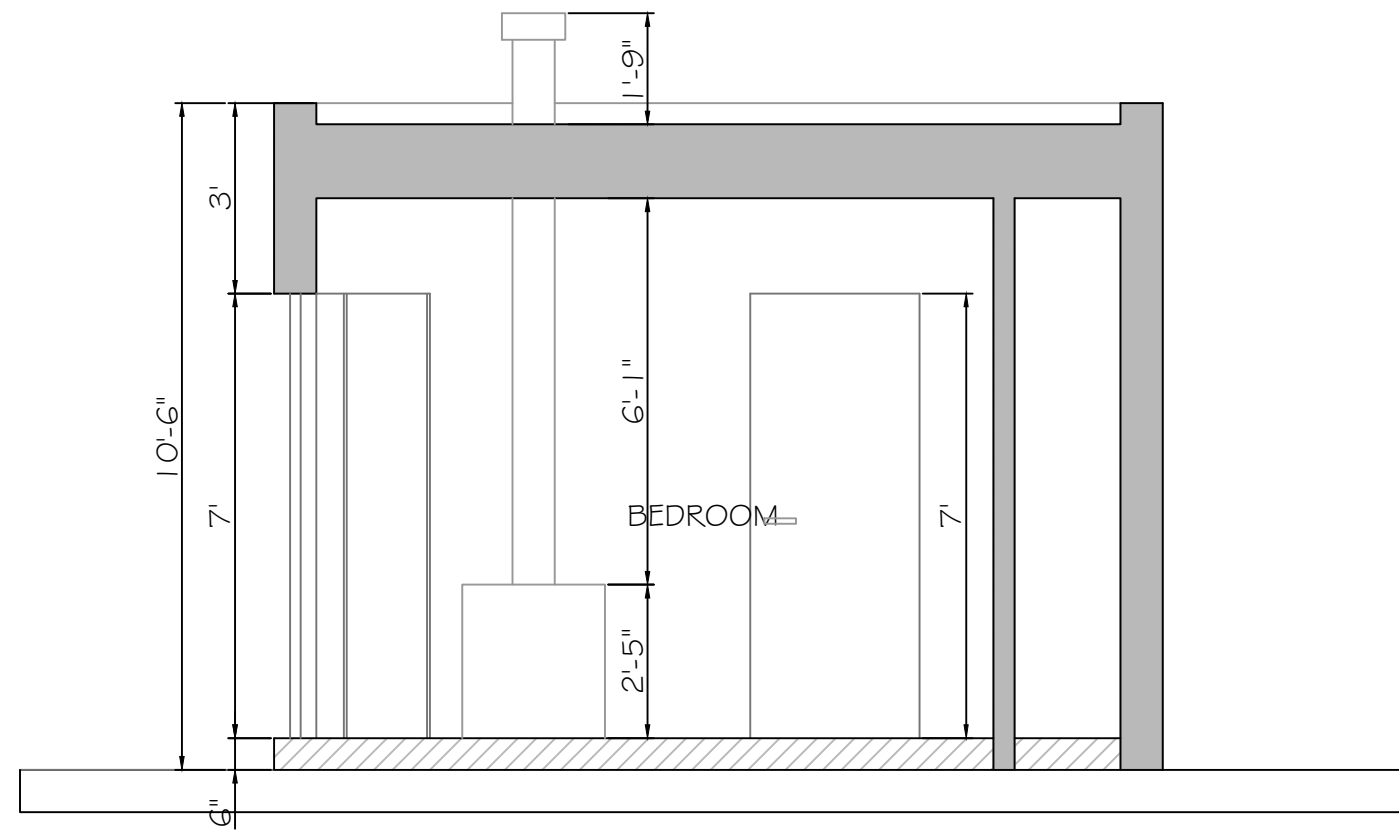

SECTION B-B